

Haus A



Ansicht Süd-Ost

Strogenstrasse WA-1/ Haus A

Planinhalt


Ansicht Süd-Ost

Planbezeichnung Index

1:100

Datum MC/12-12-2014

Dinkel, Persch Architekten GmbH
Färbergasse 9a,
85435 Erding
T. 08122/ 892079-0,
F. 08122/ 892079-20

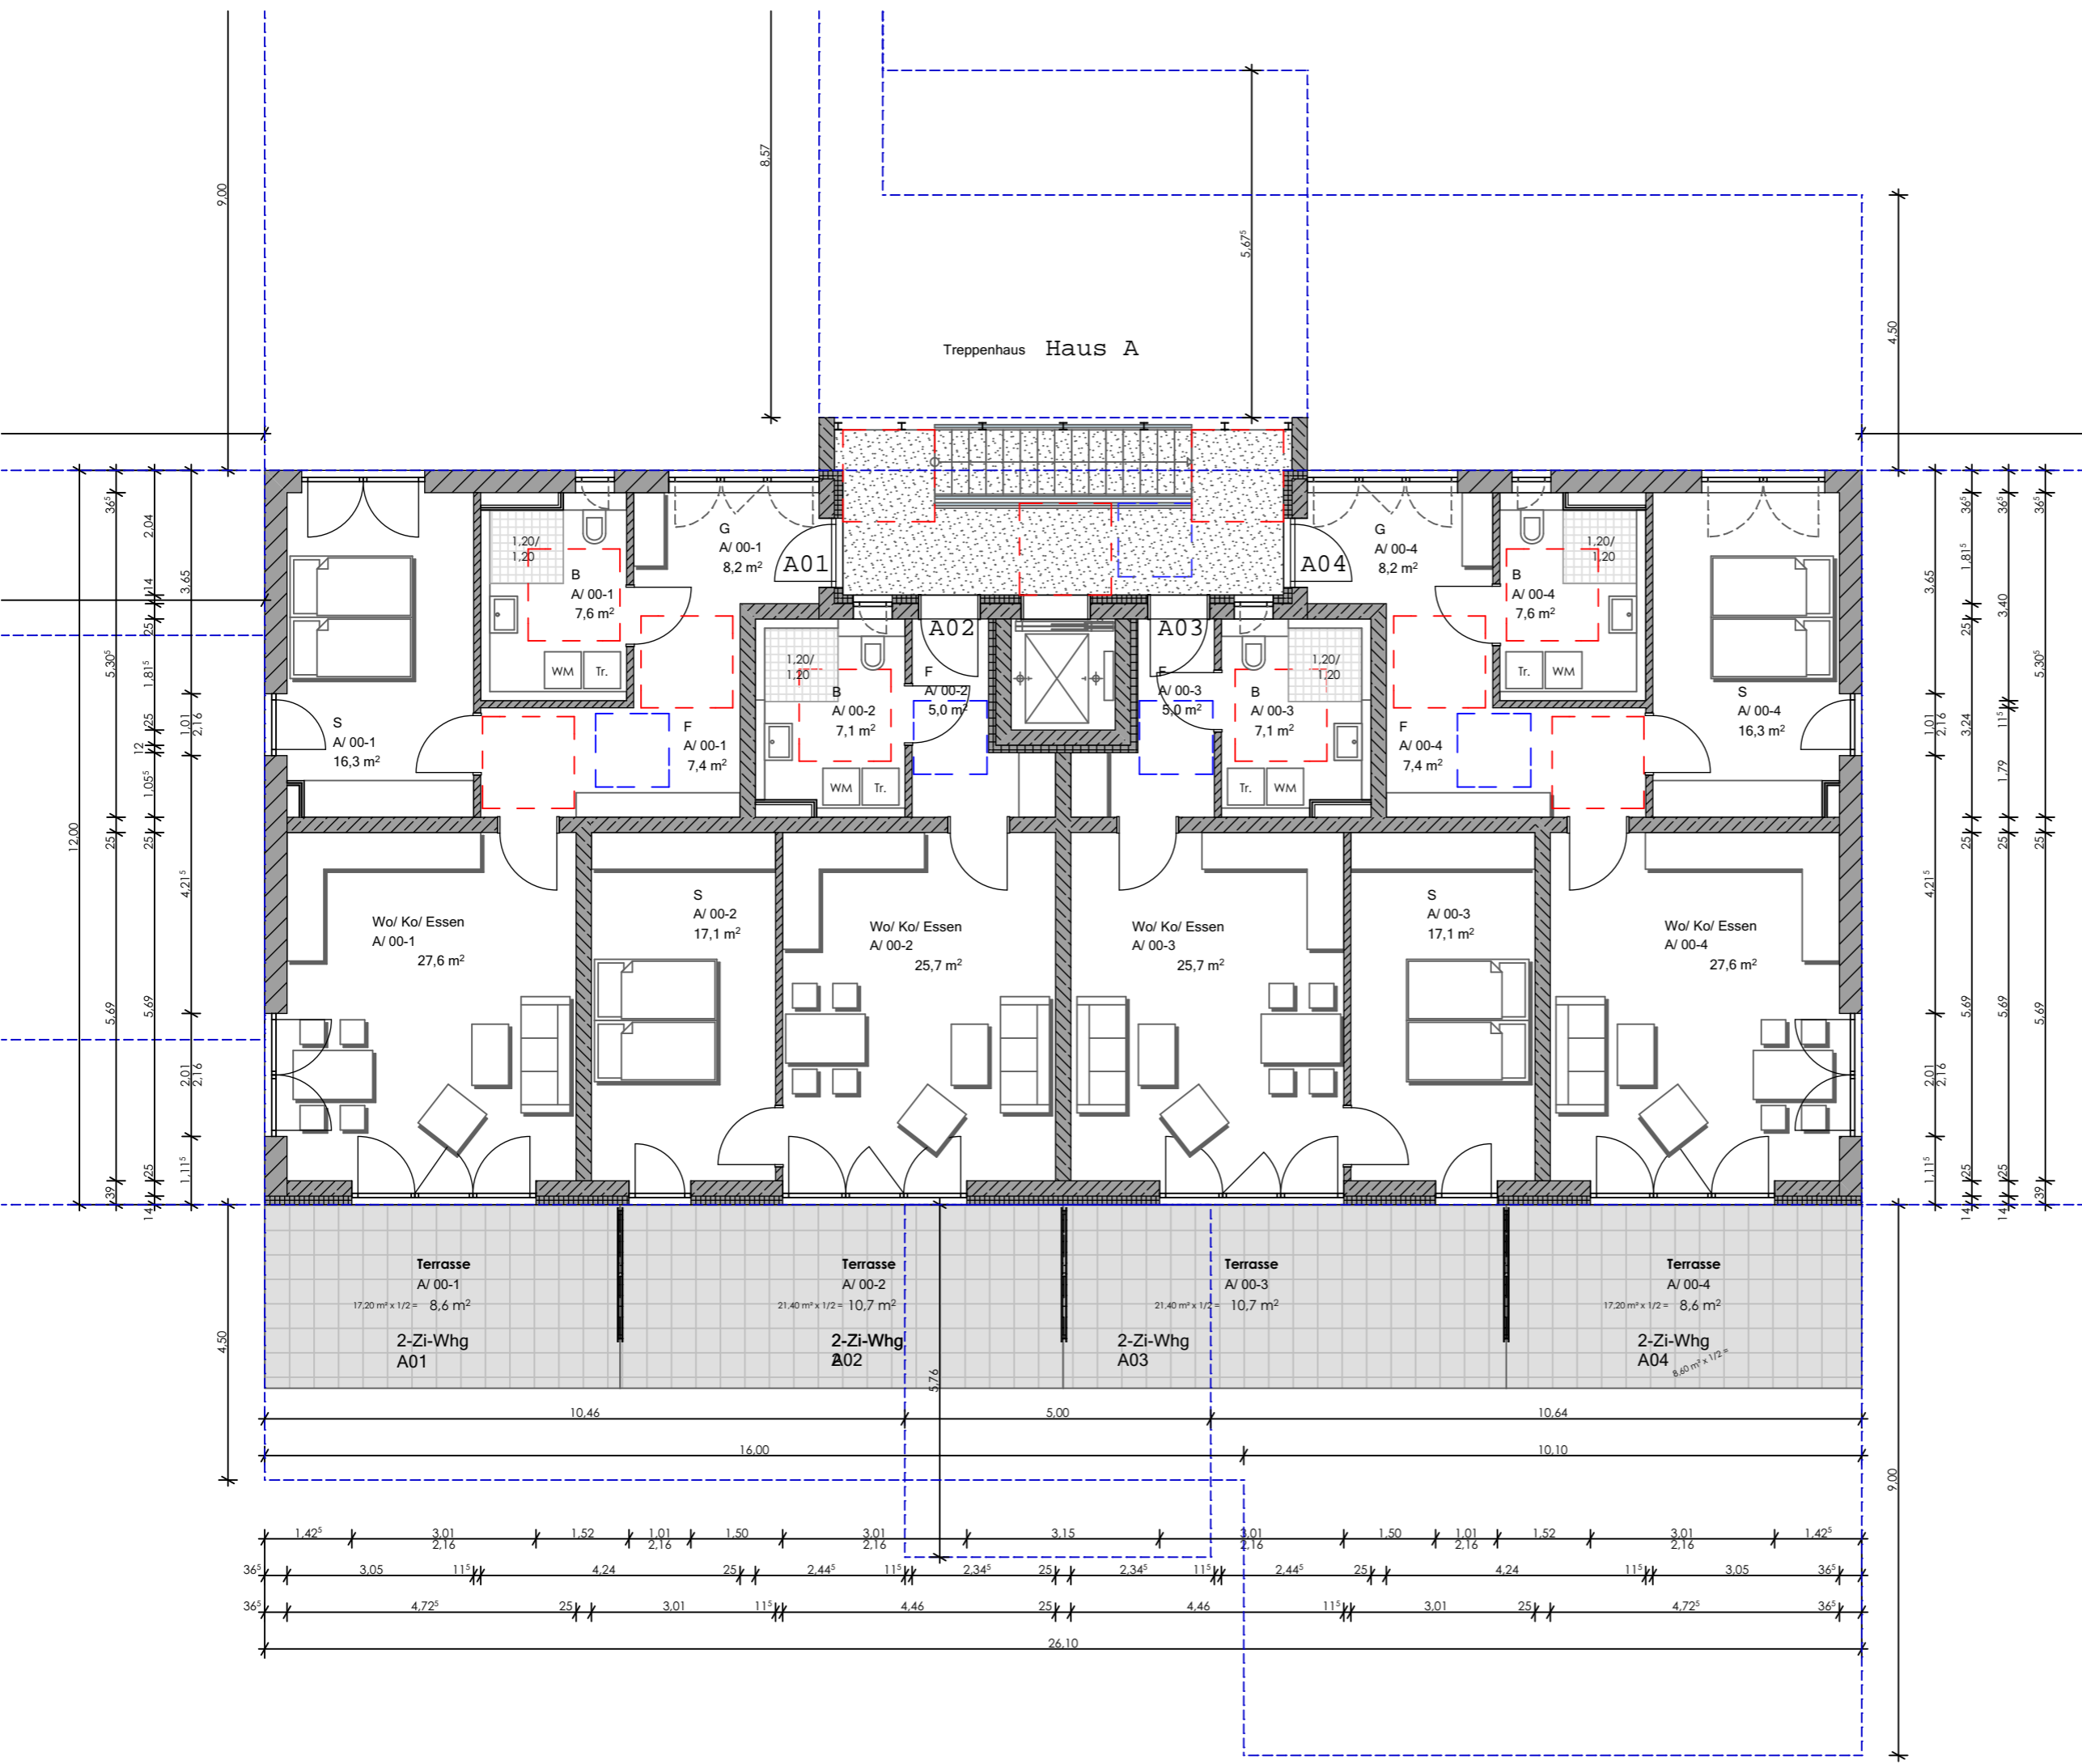

ETW 01: 2-Zimmer

Raumname	Raumnum...	Fläche
Wo/ Ko/ Es...	A/ 00-1	27,6
Terrasse	A/ 00-1	8,6
S	A/ 00-1	16,3
G	A/ 00-1	8,2
F	A/ 00-1	7,4
B	A/ 00-1	7,6
		75,7 m²

ETW 02: 2-Zimmer

Raumname	Raumnum...	Fläche
Wo/ Ko/ Es...	A/ 00-2	25,7
Terrasse	A/ 00-2	10,7
S	A/ 00-2	17,1
F	A/ 00-2	5,0
B	A/ 00-2	7,1
		65,6 m²

ETW 03: 2-Zimmer

Raumname	Raumnum...	Fläche
Wo/ Ko/ Es...	A/ 00-3	25,7
Terrasse	A/ 00-3	10,7
S	A/ 00-3	17,1
F	A/ 00-3	5,0
B	A/ 00-3	7,1
		65,6 m²

ETW 04: 2-Zimmer

Raumname	Raumnum...	Fläche
Wo/ Ko/ Es...	A/ 00-4	27,6
Terrasse	A/ 00-4	8,6
S	A/ 00-4	16,3
G	A/ 00-4	8,2
F	A/ 00-4	7,4
B	A/ 00-4	7,6
		75,7 m²

Strogenstrasse WA-1/ **Haus A**





Planinhalt
Grundriss EG

Planbezeichnung **Index**

1:100

Datum MC/12-12-2014

Dinkel, Persch Architekten GmbH
Färbergasse 9a,
85435 Erding
T. 08122/ 892079-0,
F. 08122/ 892079-20

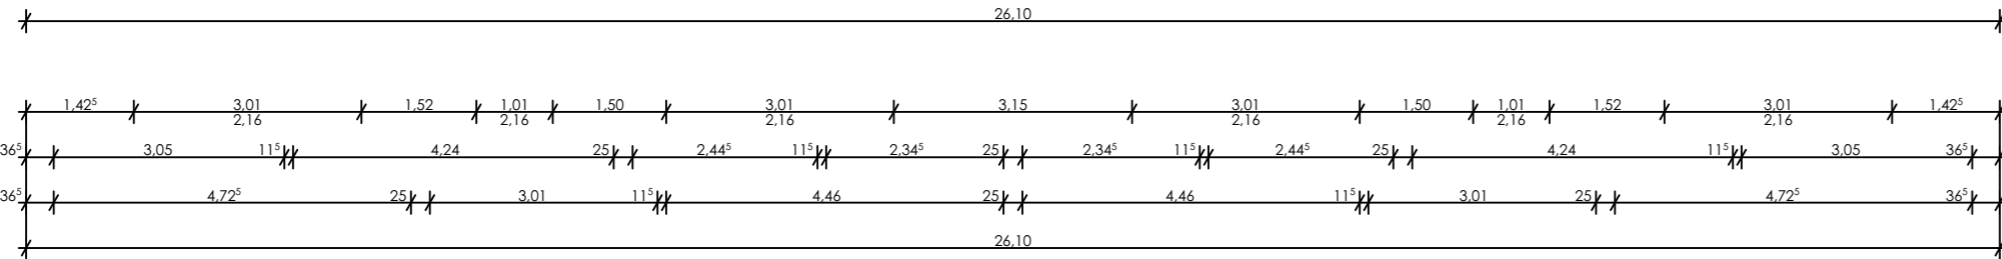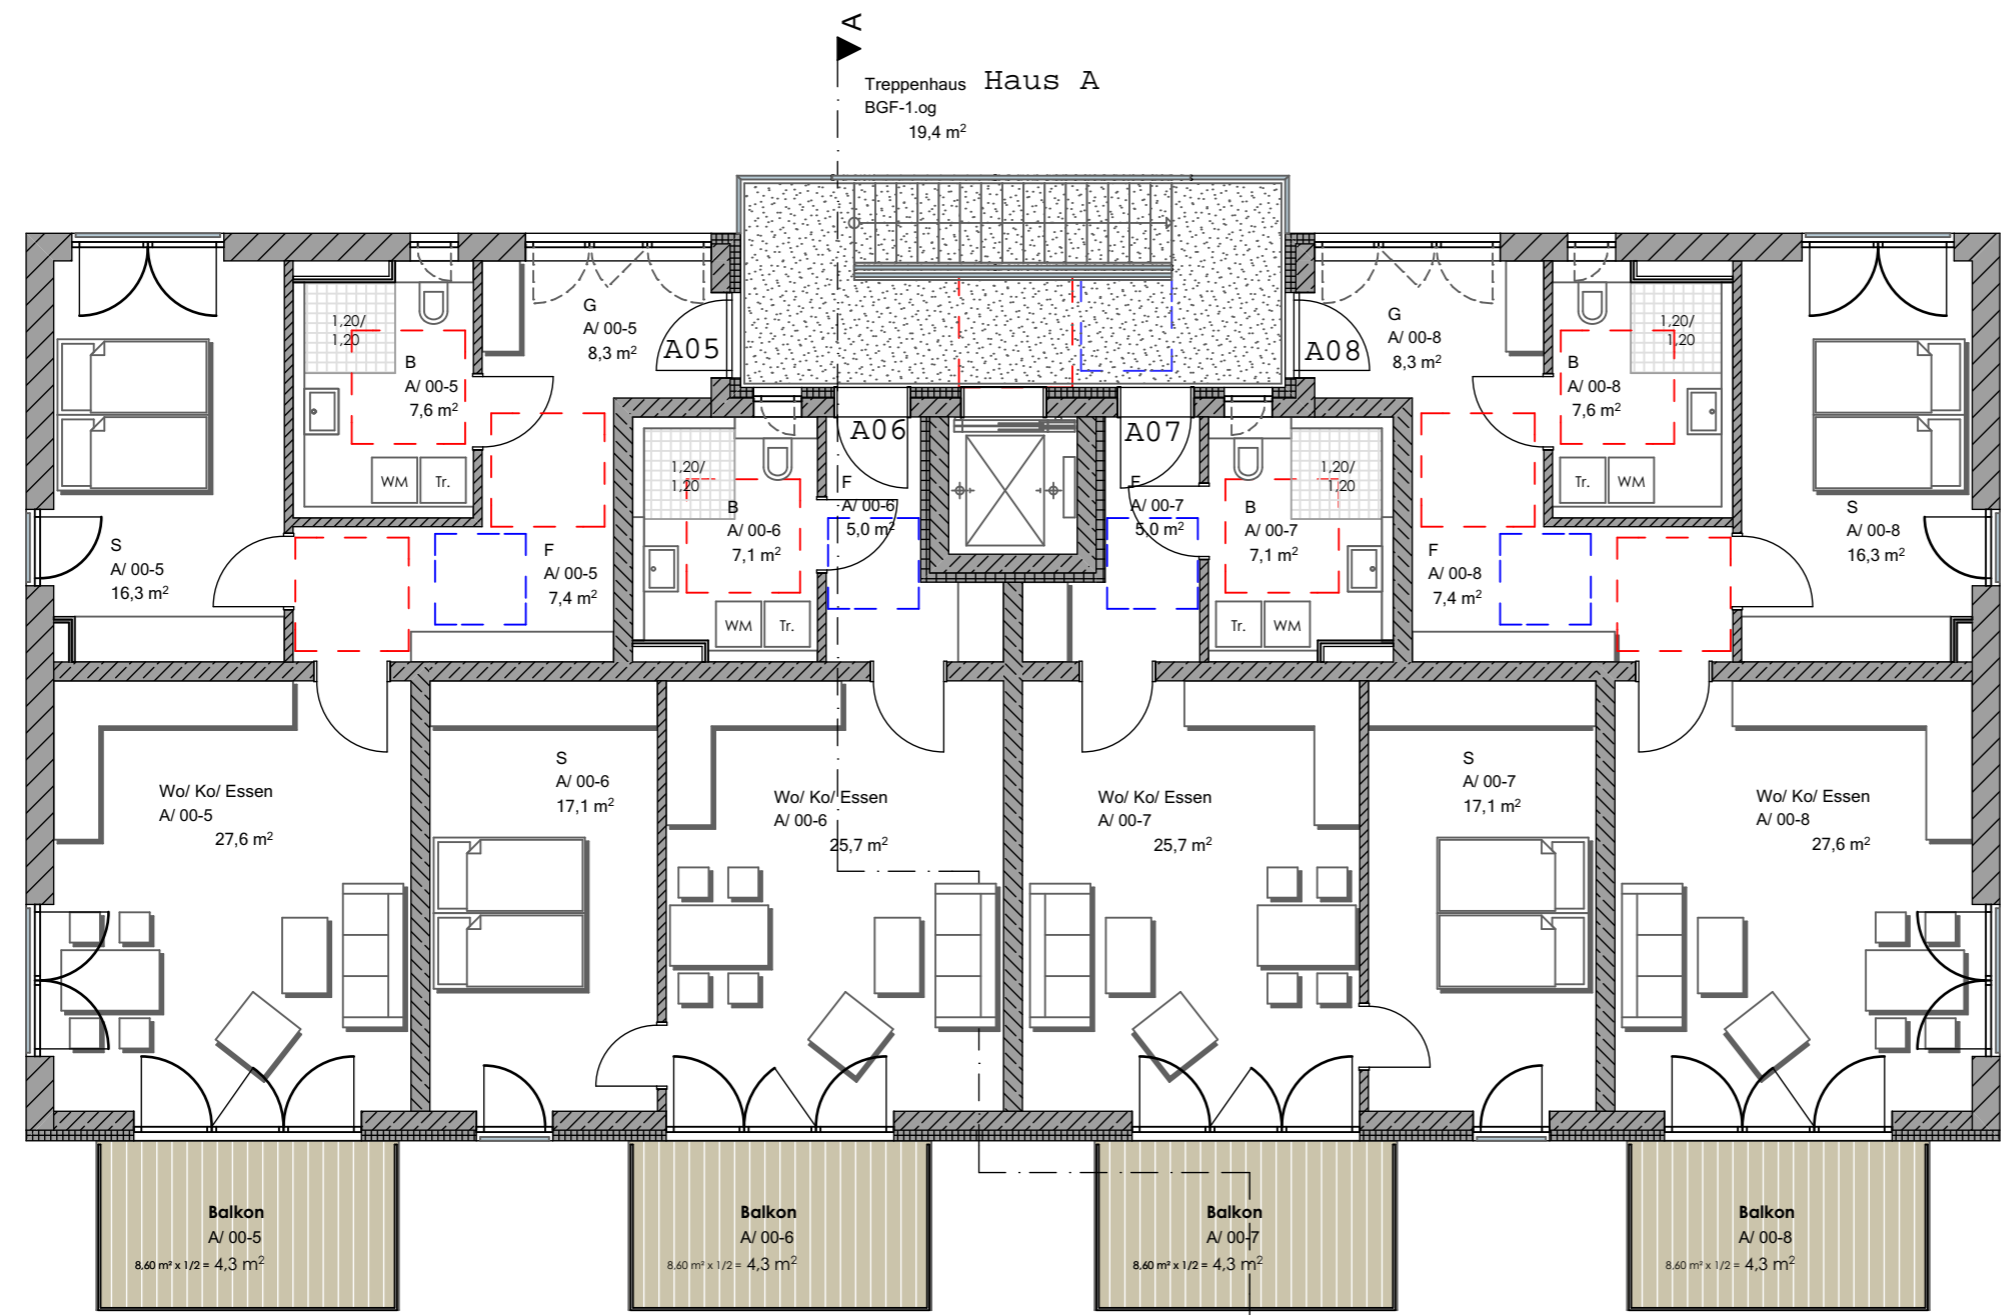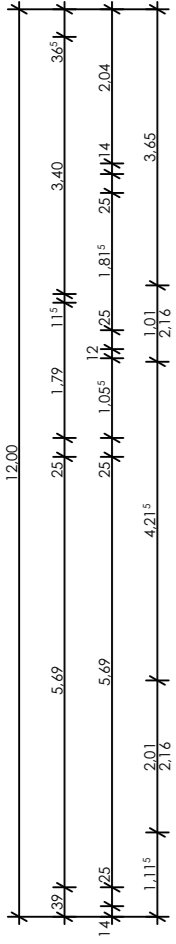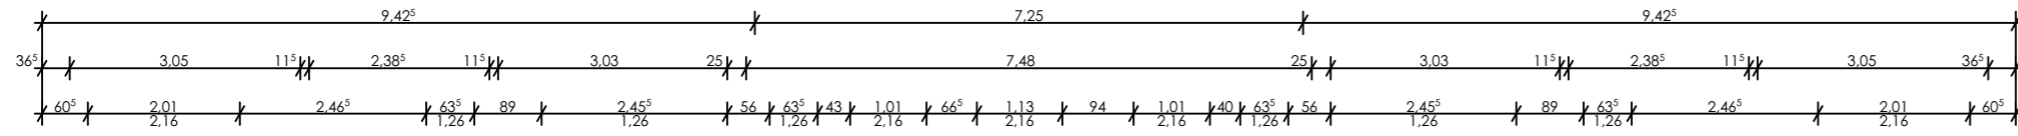

ETW A05=A09 2-Zimmer

Raumname	Raumnum...	Fläche
Wo/ Ko/ Es...	A/ 00-5	27,6
S	A/ 00-5	16,3
G	A/ 00-5	8,3
F	A/ 00-5	7,4
Balkon	A/ 00-5	4,3
B	A/ 00-5	7,6
		71,5 m²

ETW A06=A10 2-Zimmer

Raumname	Raumnum...	Fläche
Wo/ Ko/ Es...	A/ 00-6	25,7
S	A/ 00-6	17,1
F	A/ 00-6	5,0
Balkon	A/ 00-6	4,3
B	A/ 00-6	7,1
		59,2 m²

ETW A07=A11 2-Zimmer

Raumname	Raumnum...	Fläche
Wo/ Ko/ Es...	A/ 00-7	25,7
S	A/ 00-7	17,1
F	A/ 00-7	5,0
Balkon	A/ 00-7	4,3
B	A/ 00-7	7,1
		59,2 m²

ETW A08=A12 2-Zimmer

Raumname	Raumnum...	Fläche
Wo/ Ko/ Es...	A/ 00-8	27,6
S	A/ 00-8	16,3
G	A/ 00-8	8,3
F	A/ 00-8	7,4
Balkon	A/ 00-8	4,3
B	A/ 00-8	7,6
		71,5 m²

Strogenstrasse WA-1/ Haus A

Planinhalt

Grundriss 1.OG = 2.OG

VORABZUG

Planbezeichnung Index

1:100

Datum MC/02-12-2014

Dinkel, Persch Architekten GmbH
 Färbergasse 9a,
 85435 Erding
 T. 08122/ 892079-0,
 F. 08122/ 892079-20